


MYSTIC WOODS LANDSCAPE DESING
SAMPLE MASTER PLAN

Not all of plan showing

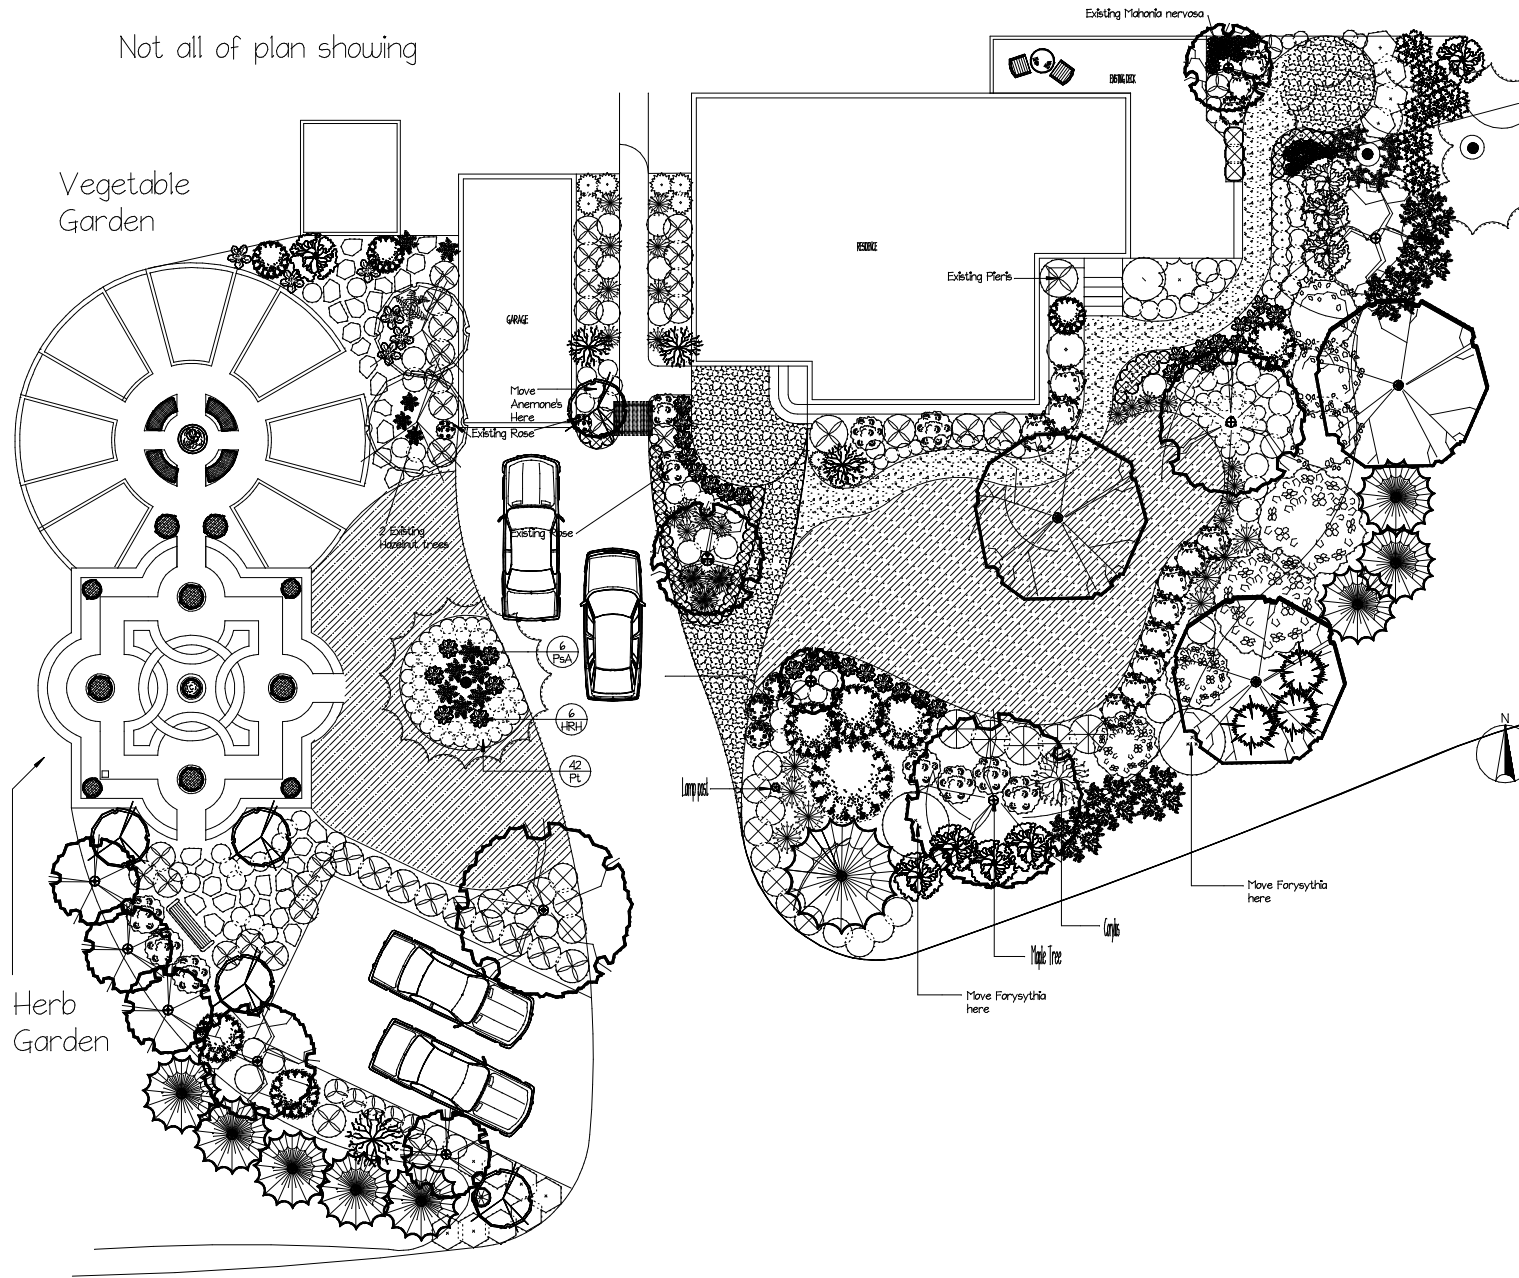

SHELTER COVE COTTAGE