


# LANDSCAPE MASTER PLAN

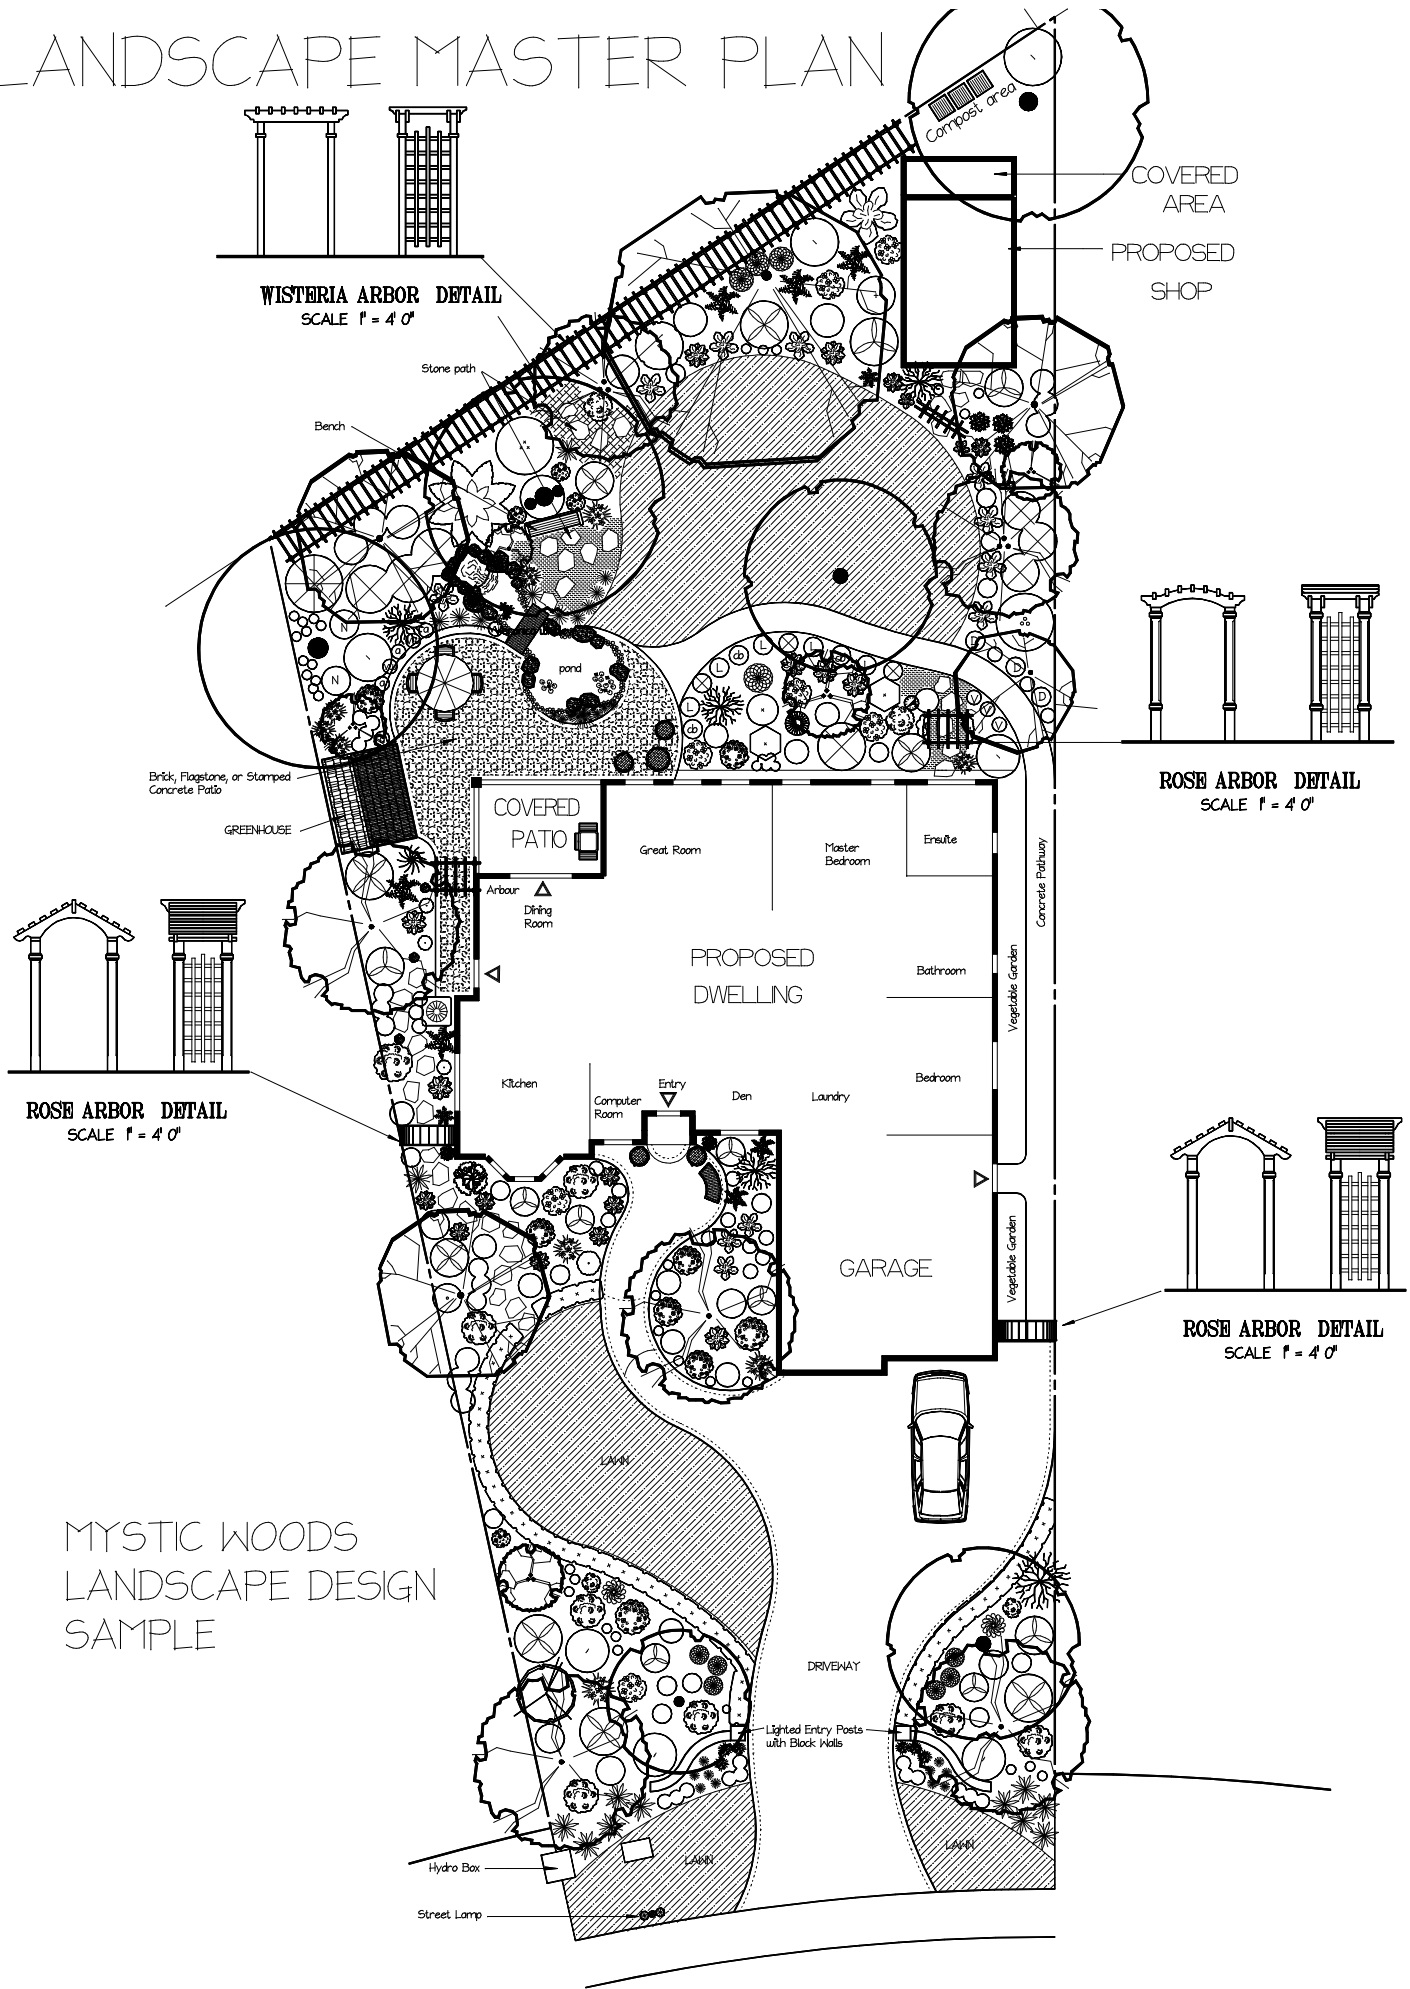

WISTERIA ARBOR DETAIL  
SCALE 1" = 4' 0"

COVERED AREA  
PROPOSED SHOP

ROSE ARBOR DETAIL  
SCALE 1" = 4' 0"

ROSE ARBOR DETAIL  
SCALE 1" = 4' 0"

ROSE ARBOR DETAIL  
SCALE 1" = 4' 0"

MYSTIC WOODS  
LANDSCAPE DESIGN  
SAMPLE