


Key	Qty	Botanical Name	Common Name	Size/Condition
Trees				
ABL	1	Acer palmatum 'Burgundy Lace'	Burgundy Lace Japanese Maple	25% B&B
ABD	1	Acer palmatum 'Bloodgood'	Bloodgood Japanese Maple	5 Gal
APS	1	Acer palmatum 'Suminagashi'	Suminagashi Japanese Maple	20 Gal
APC	1	Acer platanoides 'Grimson King'	Grimson King Norway Maple	5cm cal
CA	1	Calceolaria 'dearbornii'	Korean Cedar	5 Gal
CDK	1	Cedrus deodara 'Kashmir'	Kashmir Himalayan Cedar	5 Gal
CJR	1	Cercidiphyllum japonicum 'Red Fox'	Red Fox Katsura Tree	7 Gal
GC	1	Carnea kousa 'Chinensis'	Chinese Dogwood	7 Gal
GCA	1	Carnea x nidda 'Aurora'	Aurora White Dogwood	7 Gal
GBL	1	Carneades arborea 'Blue Ice'	Blue Ice Pyramidal Cypress	7 Gal
FSD	1	Fagus sylvatica 'Dauyck Purple'	Column Purple Beech	5cm Cal
FAL	1	Fraxinus americana 'Autumn Applause'	Autumn Applause White Ash	7 Gal
JJS	5	Japanese virginiana 'Sky Rocket'	Sky Rocket Juniper	5 Gal
MHS	1	Magnolia 'Heaven Scent'	Heaven Scent Magnolia	5 Gal
MS	1	Magnolia salicifolia	Saucer Magnolia	5 Gal
PSA	3	Picea glauca 'Albertiana Conical'	Dwarf Alberta Spruce	5 Gal
PJP	1	Prunus cer. 'Piedmont Nipal'	Piedmont Flowering Plum	5 Gal
PKC	1	Prunus serrulata 'Kakemono'	Kakemono Flowering Cherry	5 Gal
QR	1	Quercus rubra	Red Oak	7 Gal
SRB	1	Sambucus nigra 'Black Lace'	Black Leaved Elderberry	2 Gal
SNP	1	Sorbus hachifolia 'Pagoda'	Pink Pagoda H.Ash	10 Gal
SP	1	Stewartia sinensis 'Kobold'	Kobold Stewartia	7 Gal
TMH	1	Taxus media 'Hicksii'	Hicks Yew	5 Gal
TH	2	Tsuga heterophylla	Western Hemlock	5 Gal
Shrubs				
AP	1	Acer palmatum 'dis. Inake Shidone'	Inake Shidone Japanese Maple	5 Gal
ARP	3	Azalea 'Rosebud Pink'	Rosebud Pink Evergreen Azalea	1 Gal
AK	2	Azalea 'Yvonne Koster' (Occidentale)	Yvonne Koster Azalea	5 Gal
AKK	1	Azalea northern lights 'White Lights'	White Lights Azalea	2 Gal
BAR	3	Berberis 'thunbergii' 'glauca'	Rose Glow Leaf Barberry	1 Gal
BBC	3	Berberis 'thunbergii' 'Cherry Bomb'	Cherry Bomb Barberry	1 Gal
BMG	5	Buxus microphylla 'Green Velvet'	Green Velvet Boxwood	1 Gal
CVT	3	Calluna vulgaris 'Tree Variety'	Tree Heather	1 Gal
CVF	5	Calluna vulgaris 'Pink'	Pink Scotch Heather	1 Gal
CJH	2	Camelia japonica 'White'	White Camelia	2 Gal
CLV	2	Geonothus thy/Victoria'	California Lilac	1 Gal
CLA	2	Choisya ter/Asie: Pearl'	Asie: Pearl Mexican Orange	1 Gal
GL	2	Coronilla alba 'Siberica Variegata'	Variegated Dogwood	1 Gal
CJL	1	Cryptomeria japonica 'Eugeni'	Yuki Sad Japanese Cedar	2 Gal
EDP	3	Erica carnea 'Purple'	Purple Winter Heather	1 Gal
EDV	1	Escallonia Donarda Variety'	Donarda Escallonia	2 Gal
EPB	8	Eunymia fortunei 'Emerald Gaiety'	Emerald Gaiety Eunymia	1 Gal
FEBT	3	Fothergilla blue 'Hill'	Blue Hill Fothergilla	1 Gal
GS	8	Gaultheria shallon	Solal	1 Gal
HRE	3	Hebe 'Red Edge'	Red Edge Hebe	1 Gal
HPE	2	Hebe 'Pink Pearl'	Pink Pearl Hebe	1 Gal
HSD	1	Hibiscus syriacus 'Bluebird'	Bluebird Hibiscus	5 Gal
HSD	1	Hibiscus syriacus 'Diana'	Diana Hibiscus	5 Gal
HNE	1	Hydrangea macrophylla 'Endless Summer'	Endless Summer Everblooming Hydrangea	2 Gal
HNG	1	Hydrangea macrophylla 'Glossy Embers'	Glossy Embers 'Big Head Hydrangea	2 Gal
HGS	1	Hydrangea quercifolia 'Snow Queen'	Snow Queen Oakleaf Hydrangea	2 Gal
HBB	2	Hydrangea serr. Blue Bird'	Blue Bird Lacecap Hydrangea	1 Gal
LN	6	Leucothoe 'fendleri'	Dwarf Leucothoe	1 Gal
OD	2	Osmunda cinnamomea	Delaware Osmunda	1 Gal
PD	1	Physocarpus 'Hebeformis'	Pink Purple Hebeformis	1 Gal
PGE	2	Picea glauca 'Echiniformis'	Dwarf Blue Need Spruce	1 Gal
PJD	5	Persea japonica 'Debutante'	Debutante Dwarf Persea	1 Gal
PJT	2	Persea japonica 'Temple Bells'	Temple Bells Persea	3 Gal
PJV	1	Persea japonica 'Valley Valentine'	Valley Valentine Persea	5 Gal
PJV	2	Persea japonica 'Variegata'	Variegated Persea	2 Gal
PIA	3	Potentilla fruticosa 'Abbotswood'	Abbotswood White Potentilla	1 Gal
PFP	3	Potentilla fruticosa 'Princess'	Princess Pink Potentilla	1 Gal
POL	5	Prunus 'Cotton Candy'	Cotton Candy Plum	1 Gal
RHP	4	Rhododendron 'Medium-Pink'	Medium Rhododendron	5 Gal
RHP	3	Rhododendron 'Medium-Purple'	Medium Rhododendron	5 Gal
RSP	3	Rhododendron 'Semi-Dwarf-Pink'	Semi-Dwarf Rhododendron	2 Gal
RSP	3	Rhododendron 'Semi-Dwarf-Purple'	Semi-Dwarf Rhododendron	2 Gal
RSW	2	Rhododendron 'Semi-Dwarf-White'	Semi-Dwarf Rhododendron	2 Gal
SH	5	Sorococcoa hookeriana 'humilis'	Low Sweet Box	1 Gal
SJR	2	Skimmia japonica 'Rubiola'	Rubiola Mistle Skimmia	1 Gal
SJL	1	Skimmia japonica 'Little Princess'	Little Princess Skimmia	1 Gal
SN	2	Spiraea japonica 'Snowmound'	Snowmound Spiraea	1 Gal
SVL	1	Syringa vulgaris 'Ludwig Spathe'	Ludwig Spathe Lilac	5 Gal
TCP	1	Taxus canadensis 'Pendula'	Weeping Canadian Hemlock	2 Gal
VB	1	Viburnum 'Burkwood'	Burkwood Viburnum	1 Gal
VLS	1	Viburnum 'tines Spring Bouquet'	Spring Bouquet Viburnum	2 Gal
VB	1	Viburnum x 'burkwoodii'	Burkwood Viburnum	5 Gal
WNL	4	Wisteria floribunda 'Blue Rose'	Dwarf Purple Leaved Wisteria	2 Gal
Perennials and Annuals				
AMC	3	Achillea millefolium 'Cerise Queen'	Cerise Queen Yarrow	9cm pot
AMS	6	Achillea millefolium 'Summer Pastels M'	Summer Pastels Yarrow	9cm pot
AIS	1	Anemone hupehensis 'japonica September Charm'	September Charm Pink Anemone	1 Gal
AMH	1	Anemone hupehensis 'japonica Honorine Jbert'	Honorine Jbert White Anemone	1 Gal
AAG	3	Aquilegia 'Victoria Gamba'	Victoria Gamba Columbine	9cm pot
AEB	3	Astilbe x arendsii 'Elisabeth Bloom'	Elisabeth Bloom Astilbe	1 Gal
AAS	3	Astilbe x arendsii 'Snowdrift'	Snowdrift Garden Astilbe	1 Gal
Am	1	Astragalus 'maja'	Misturewort	1 Gal
ARB	5	Athyrium niponicum 'Burgundy Lace'	Purple Japanese Painted Fern	1 Gal
ARP	4	Athyrium niponicum 'Pictum'	Japanese Painted Fern	1 Gal
BER	5	Bergenia 'Bressingham Ruby'	Bressingham Ruby Bergenia	1 Gal
BDN	3	Brunnera 'Lausanna White'	Lausanna White Siberian Bugloss	1 Gal
CS	3	Campanula 'Sorrento'	Sorrento Blue Bellflower	1 Gal
GB	3	Campanula persicifolia 'Blue'	Blue Peachleaf Bellflower	9cm pot
GB	3	Campanula persicifolia 'White'	White Peachleaf Bellflower	9cm pot
DS	1	Diarrhea 'spectabilis'	Tall Pink Bleedingheart	1 Gal
EPT	1	Echinacea purpurea 'Plena'	Plena Purple Coneflower	1 Gal
Ech	3	Echinacea purpurea 'White Swan'	White Swan Cone Flower	1 Gal
GTF	4	Geranium 'Max Frei'	Max Frei Cranesbill	1 Gal
GVR	3	Geranium 'Victor Rater'	Victor Rater Cranesbill	1 Gal
HRR	2	Helianthemum nummularium 'Roseberry Ripple'	Roseberry Ripple Rockrose	1 Gal
HIN	2	Helianthus 'rostratus' 'Mistral'	Mistral Yellow Sunflower	1 Gal
HRR	3	Helianthus x 'Royal Heritage'	Royal Heritage Lenten Rose	1 Gal
HWP	3	Hemerocallis 'Pink'	Pink Daylily	1 Gal
HP	1	Hemerocallis 'Purple'	Purple Daylily	1 Gal
HFF	5	Heuchera 'Mint Frost'	Mint Frost Coral Bells	1 Gal
HPP	3	Heuchera 'Plum Pudding'	Plum Pudding Coral Bells	1 Gal
HVV	6	Heuchera 'Ruby Vail'	Ruby Vail Coral Bells	1 Gal
HP	2	Hosta 'Patience'	Patience Hosta	1 Gal
HE	1	Hosta 'seaboldiana' 'Bogams'	Large Blueleaf Hosta	1 Gal
EV	8	Hosta 'ensata' 'Variegata'	Variegated Japanese Iris	1 Gal
ISC	1	Iris sibirica 'Caesar's Brother'	Caesar's Brother Siberian Iris	1 Gal
LAL	3	Lavandula angustifolia 'Mystic Blue'	Mystic Blue English Lavender	1 Gal
LAK	4	Liatris spicata 'Kobold'	Kobold Blazing Star	1 Gal
LGS	5	Lilium orientale 'Stanger'	Stanger Oriental Lily	1 Gal
LAL	10	Lilium x 'oriental' 'White'	White Oriental Lily	1 Gal
MP	6	Monarda 'dixiana' 'Pinks Night'	Pinks Night Bee Balm	1 Gal
Nep	4	Nepeta x 'Walker's Low'	Walker's Low Catmint	10cm pot
Pa	3	Perovskia atriplicifolia	Russian Sage	1 Gal
PD	2	Phlox paniculata 'David'	David Tall Garden Phlox	1 Gal
PSB	3	Platanus 'Smokey' 'Sagebrush'	Smokey Sagebrush Jacob's Ladder	1 Gal
PM	11	Polystichum munitum	Sword Fern	1 Gal
RA	1	Rheum 'Atrosanguineum'	Ornamental Rhubarb	2 Gal
SRB	6	Salvia nemorosa 'Blue Queen'	Blue Queen Ornamental Sage	9cm pot
SNE	5	Salvia nemorosa 'East Friesland'	East Friesland Meadow Sage	1 Gal
SOP	4	Salvia officinalis 'Purpurea'	Purple Sage	1 Gal
SCM	4	Scabiosa caucasica 'M'	Meadow Pincushion Flower	9cm pot
SAJ	3	Sedum x 'Autumn Joy'	Autumn Joy Stonecrop	1 Gal
TSS	5	Taraxacum 'Spring Symphony'	Spring Symphony Foam Flower	1 Gal
VSP	3	Veronica spicata 'Royal Candice'	Royal Candice Blue Spike Speedwell	10cm pot
Groundcover and Vines				
ARC	9	Ajuga reptans 'Catlin's Giant'	Catlin's Giant Carpet Bugle	9cm pot
LJH	1	Lonicera japonica 'Holland'	Holland Honeysuckle Vine	1 Gal
PH	11	Phytolacca terrae	Japanese Groundcover	10cm pot
VUK	10	Vaccinium vitis-idaea 'Karat'	Karat Lingonberry	1 Gal
Roses				
RH	1	Rosa 'Heritage' - David Austin	Heritage Pink Fragrant Rose	2 Gal
RDA	1	Rosa DA 'Warburg' 'Darby'	David Austin Pink Fragrant Rose	2 Gal
RH	1	Rosa alba 'Maidland'	White Maidland Rose	2 Gal
RVB	1	Rosa rugosa 'Blanc Double de Gaultier-White'	Blanc Double De Gaultier Rugosa Rose	2 Gal
RTT	2	Rosa x 'The Fairy'	The Fairy Rose	2 Gal
Ornamental Grasses				
CHE	20	Carex hachivensis	Variegated Broad-Leaved Sedge	1 Gal
FJE	8	Festuca glauca 'Elijah Blue'	Elijah Blue Blue Fescue	1 Gal
MSH	1	Monardella sibirica 'Heron Sunrise'	Heron Sunrise Hidden Grass	2 Gal
MSR	3	Monardella sibirica 'Heron Sunrise'	Red-Silver Hidden Grass	1 Gal

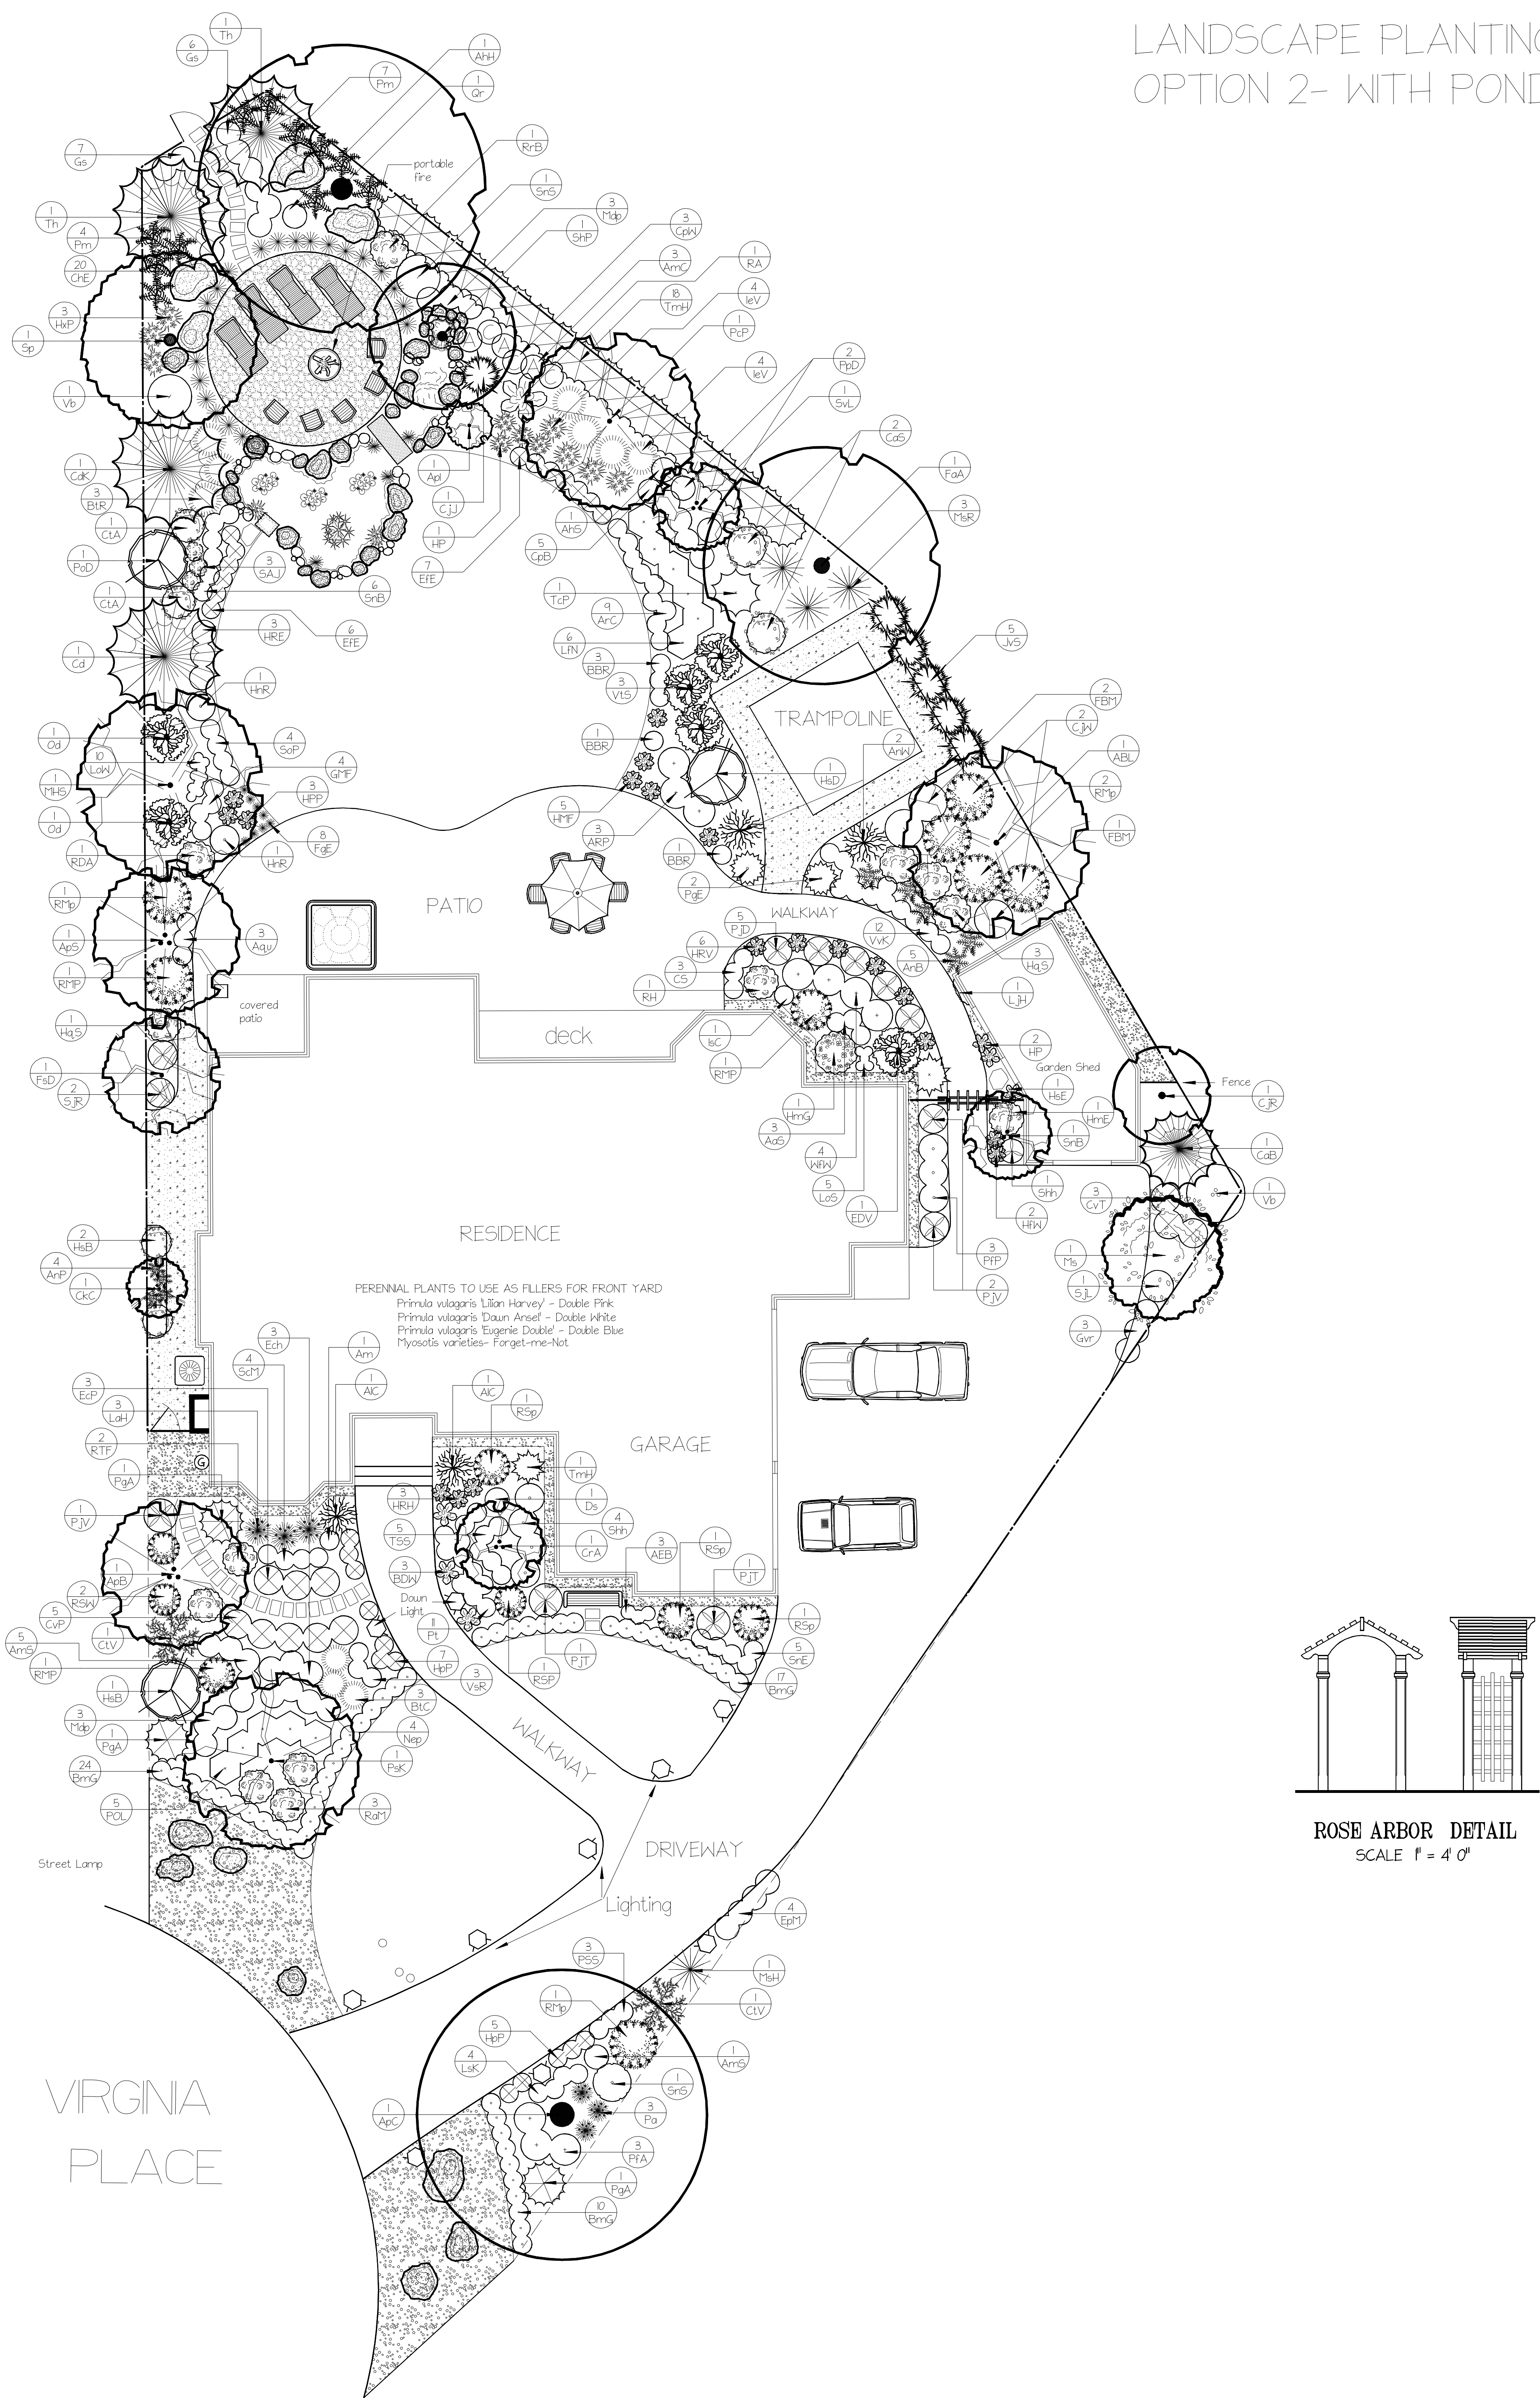

LANDSCAPE PLANTING PLAN OPTION 2- WITH POND

LANDSCAPE PLANTING PLAN

LANDSCAPE SPECIFICATIONS

All construction to meet the requirements as set out in the BCLNA Standards, 2000 edition, prepared by the B.C. Society of Landscape Architects and the B.C. Landscape and Nursery Association jointly.
Copies of the BCLNA standards are available through the BCLNA office at 1-604-574-7772

Refer to the attached Landscape Specifications provided with this plan, taken from the BCLNA Standards.

Contractor to consult with designer regarding any discrepancies.

Contractor to consult with designer if plant substitutions are required due to availability.

Contractor is responsible for obtaining written confirmation of utility locations prior to commencing digging.

Top Soil Requirements

Minimum depth for shrub beds: 450mm (18")
Minimum depth for groundcover: 300mm (12")
Trees as per details:
Minimum depth for mulch: 65-75mm (2.5-3")

MYSTIC WOODS
LANDSCAPE DESIGN
4737 Gordon Rd
Campbell River, B.C. V9H 1T3

Corinne Matheson, CLD, HT
Certified Landscape Designer &
Horticultural Technician

phone: 250-286-1327
cell phone: 250-287-0160

design@mysticwoods.ca



Drawing:

LANDSCAPE
PLANTING PLAN 2


Client:

Contact:

Street:

Town: Campbell River

Phone:

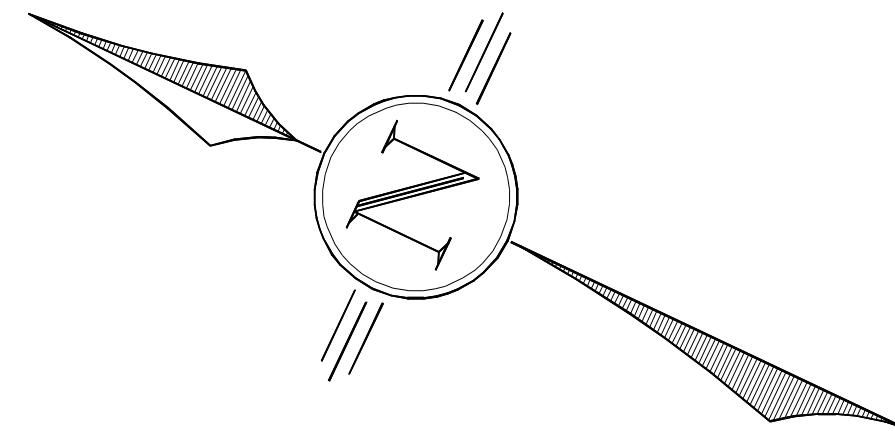

SCALE 1/8" = 1 FOOT

SCALE IN FEET

Drawn by:

Corinne Matheson

Date:

March 2008

Plan #

LPP2

Drawing #

2 of 4